


**LOTIZACION**

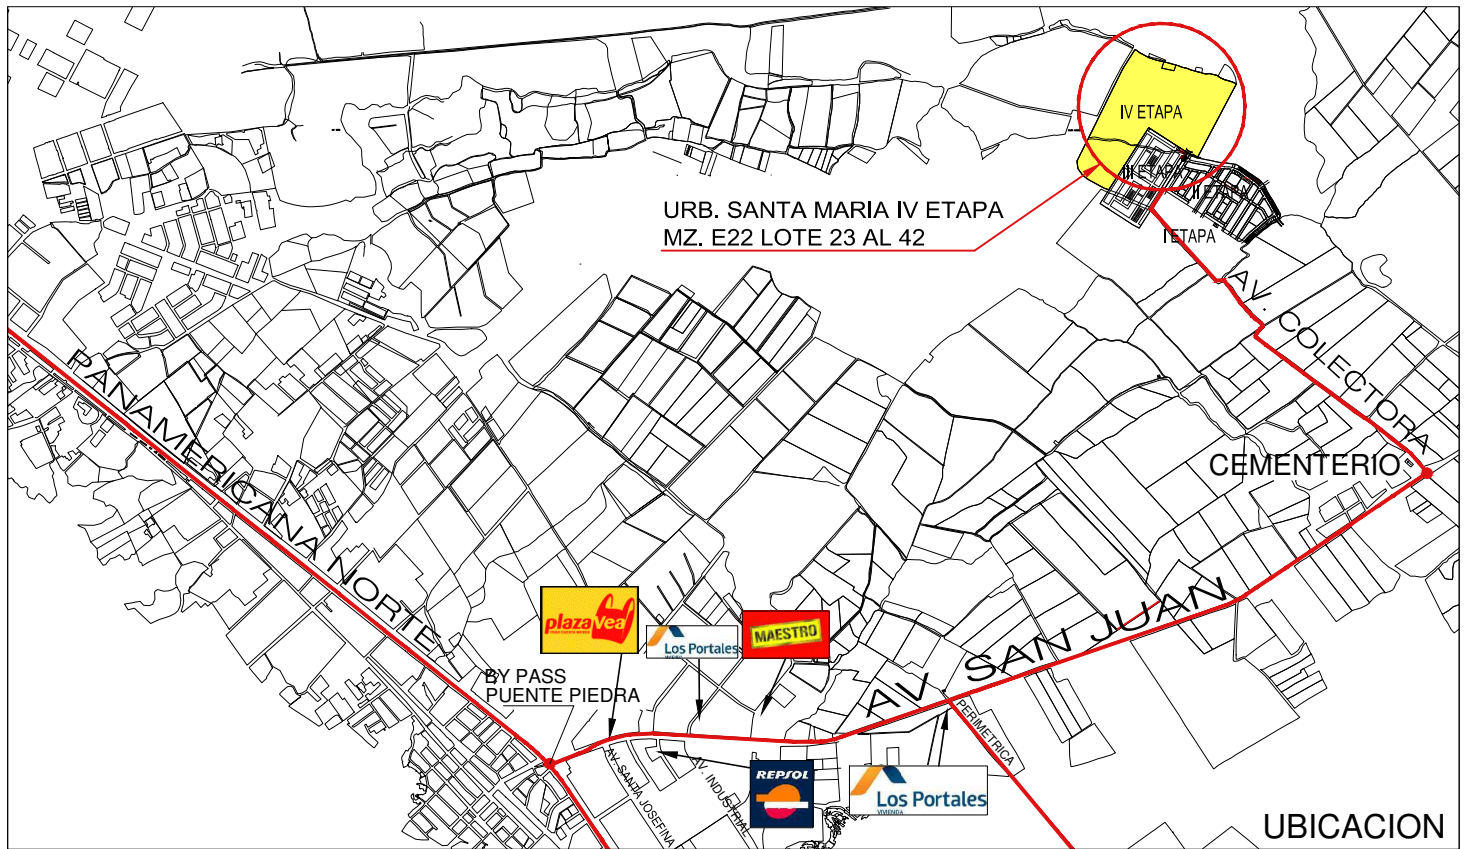

**UBICACION**

DATOS TECNICOS							
MZ.	LT.	FRENT.	L. DER.	L. IZQ.	FOND.	ÁREA (m <sup>2</sup> )	P. BASE (S./)
E22	23	7.02	15.00	15.04	8.10	113.38	60,000.00
E22	24	7.02	15.00	15.00	7.02	105.31	55,500.00
E22	25	7.02	15.00	15.00	7.02	105.31	55,500.00
E22	26	7.02	15.00	15.00	7.02	105.31	55,500.00
E22	27	7.02	15.00	15.00	7.02	105.31	55,500.00
E22	28	7.02	15.00	15.00	7.02	105.31	55,500.00
E22	29	7.02	15.00	15.00	7.02	105.31	55,500.00
E22	30	7.02	15.00	15.00	7.02	105.31	55,500.00
E22	31	7.02	15.00	15.00	7.02	105.31	55,500.00
E22	32	7.00	14.95	15.00	6.74	102.96	54,200.00

DATOS TECNICOS							
MZ.	LT.	FRENT.	L. DER.	L. IZQ.	FOND.	ÁREA (m <sup>2</sup> )	P. BASE (S./)
E22	33	6.50	14.84	14.95	6.50	96.80	51,000.00
E22	34	6.50	14.72	14.84	6.50	96.06	50,600.00
E22	35	6.50	14.61	14.72	6.50	95.32	50,200.00
E22	36	7.00	14.49	14.61	7.00	101.83	53,700.00
E22	37	7.00	14.36	14.49	7.00	100.98	53,200.00
E22	38	7.00	14.24	14.36	7.00	100.12	52,800.00
E22	39	7.00	14.12	14.24	7.00	99.27	52,300.00
E22	40	7.00	14.00	14.12	7.00	98.41	51,900.00
E22	41	7.00	13.88	14.00	7.00	97.55	51,400.00
E22	42	8.48	14.00	13.88	5.97	99.82	52,600.00

MUNICIPALIDAD METROPOLITANA DE LIMA  
F O M U R

URBANIZACION: <b>SANTA MARIA IV ETAPA</b>	DISTRITO: <b>CARABAYLLO</b>	FECHA: <b>07-2017</b>	PLANO: <b>U-10</b>
--	--------------------------------	--------------------------	-----------------------